



# Smartville Garden



## **2d. New garden location/lower school 5.9': +/--\$TBD**

### **STRENGTHS**


- a. New teaching garden
- b. Buses in front parked chevron style with better turning radius at entry/exit
- c. Car entry and exit to Enota. with drop off next to end of building – stacking for 75 cars.
- d. Balanced site – dirt moved from under new building, new playground and new drives
- e. Site relatively flat for increased safety of students and drivers.
- f. No steps to the new playground – good ADA access
- g. Proper emergency vehicle access, except fire dept may require drives to be connected
- h. Added small playground on right/East side next to Sp. Ed and K – deleted parking here
- i. Relocated existing shed and water tower with new rainwater collection systems
- j. Garden will not be located at future building expansion/growth

### **OPPORTUNITIES**

- k. If we relocate existing garden components (where possible) plant “shock” will result in the loss of +/-50% of plants to “holding” garden; loss of +/- 50% of plants from “holding” to new garden
  - i. Adopt a plant program?
  - ii. Temporary nursery during construction
  - iii. No guarantee garden will survive stress of demolition/ new construction
- l. Teacher parking lot will be further from the building
- m. fire dept may require more access near building – or the connection of drives

# Garden Option 2d

50% Estimate: \$TBD

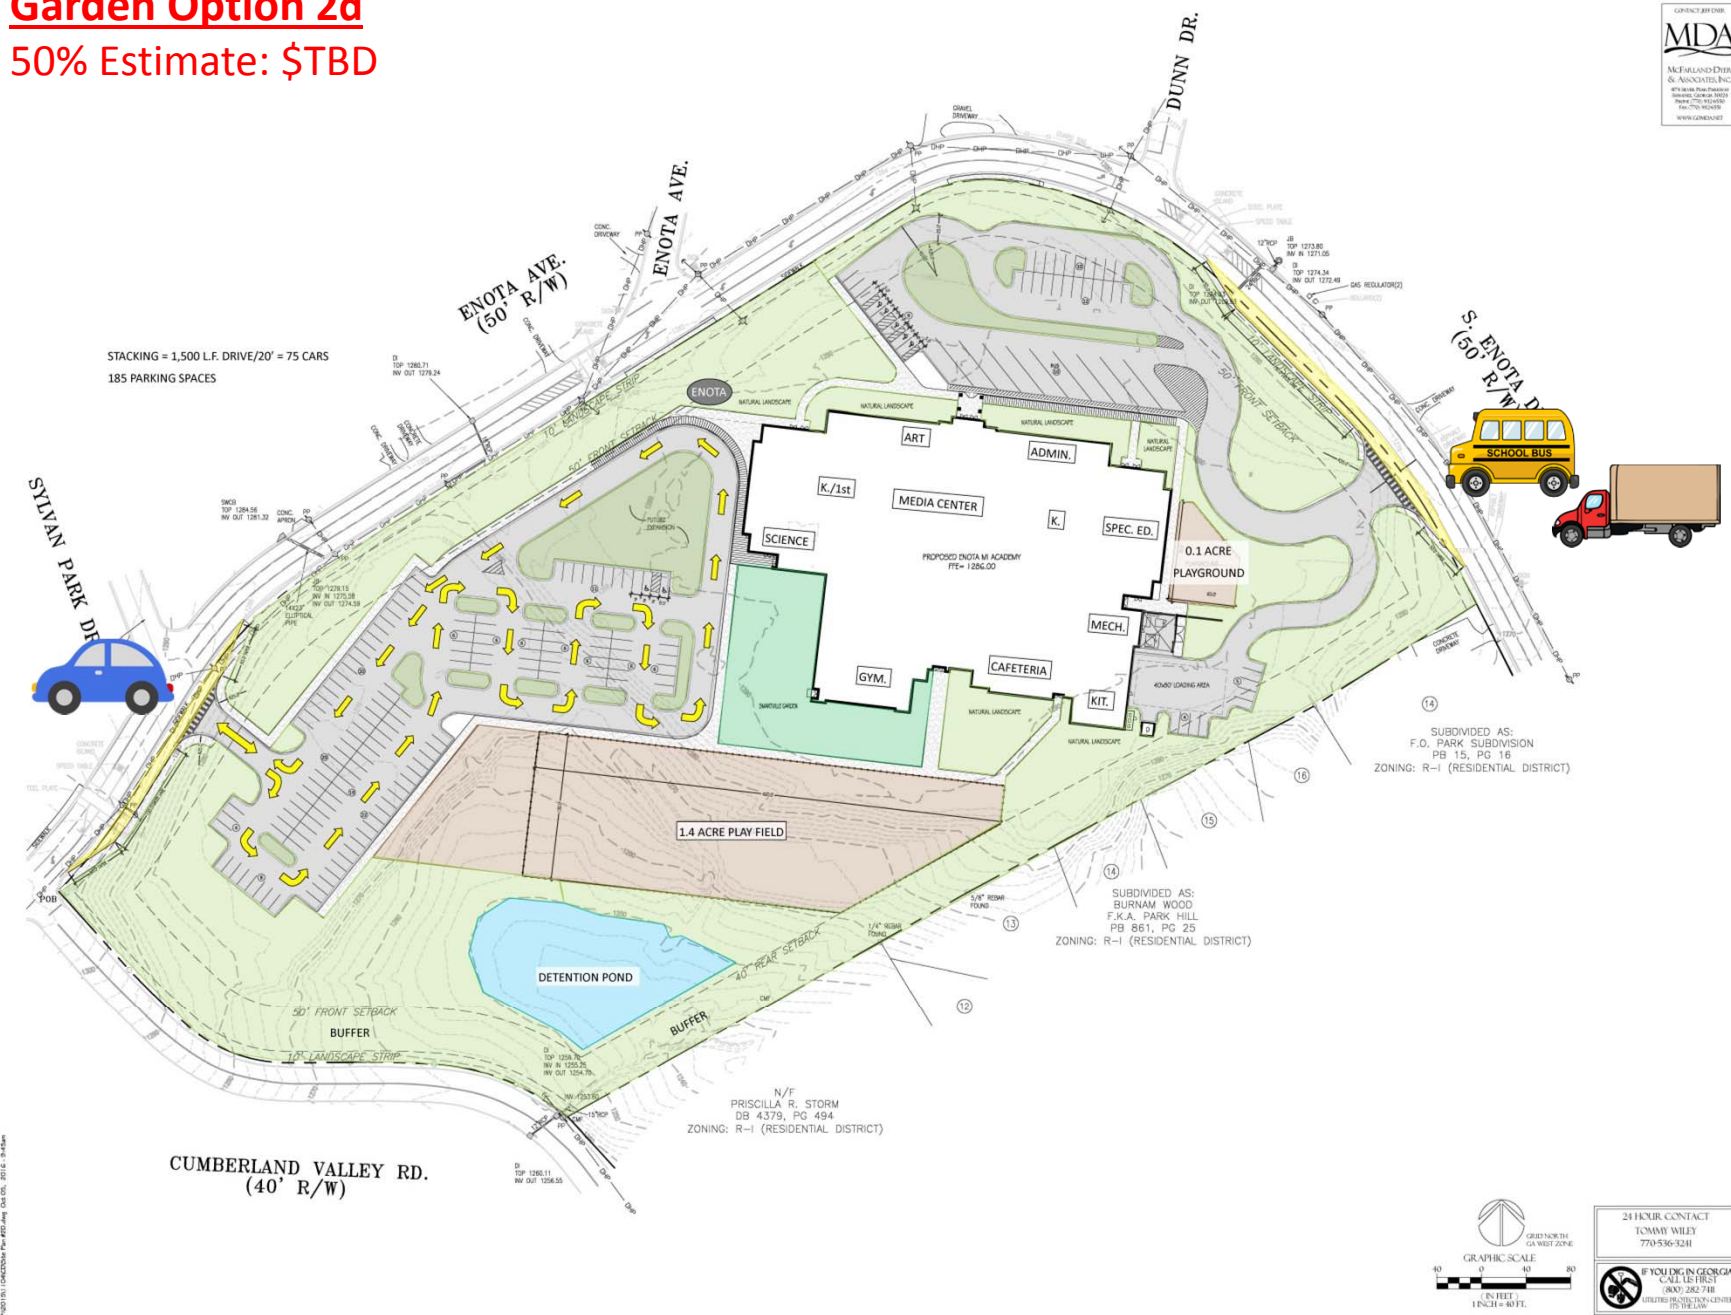









GAINESVILLE CITY SCHOOL SYSTEM

508 OAK STREET  
GAINESVILLE, GA 30601

ENOTA MI ACADEMY

1348 ENOTA AVE. NE  
GAINESVILLE, GA 30601

EDITION  
REVIEW  
8-24-2016

PROJECT NO.:  
NO. 8-16-1108  
DRAWN BY: WLS/JD  
CHECKED BY: JWP  
APPROVED BY: JWP  
PLAT DATE: 8-24-16

© 2016 ALL RIGHTS RESERVED  
LESLAY POPE BEATTY  
SURVEY & MAPPING, INC.

SITE LAYOUT PLAN #20

C200

GRAPHIC SCALE

0 20 40 80  
FEET  
1 INCH = 40 FT.

24 HOUR CONTACT  
TOMMY WILEY  

IS THE LAW

PROJECT: L140202047 Plan #20.dwg DATE: 08/24/2016 9:45 AM